


FINISH SCHEDULE:

(A) WILSONART® TYPE 350

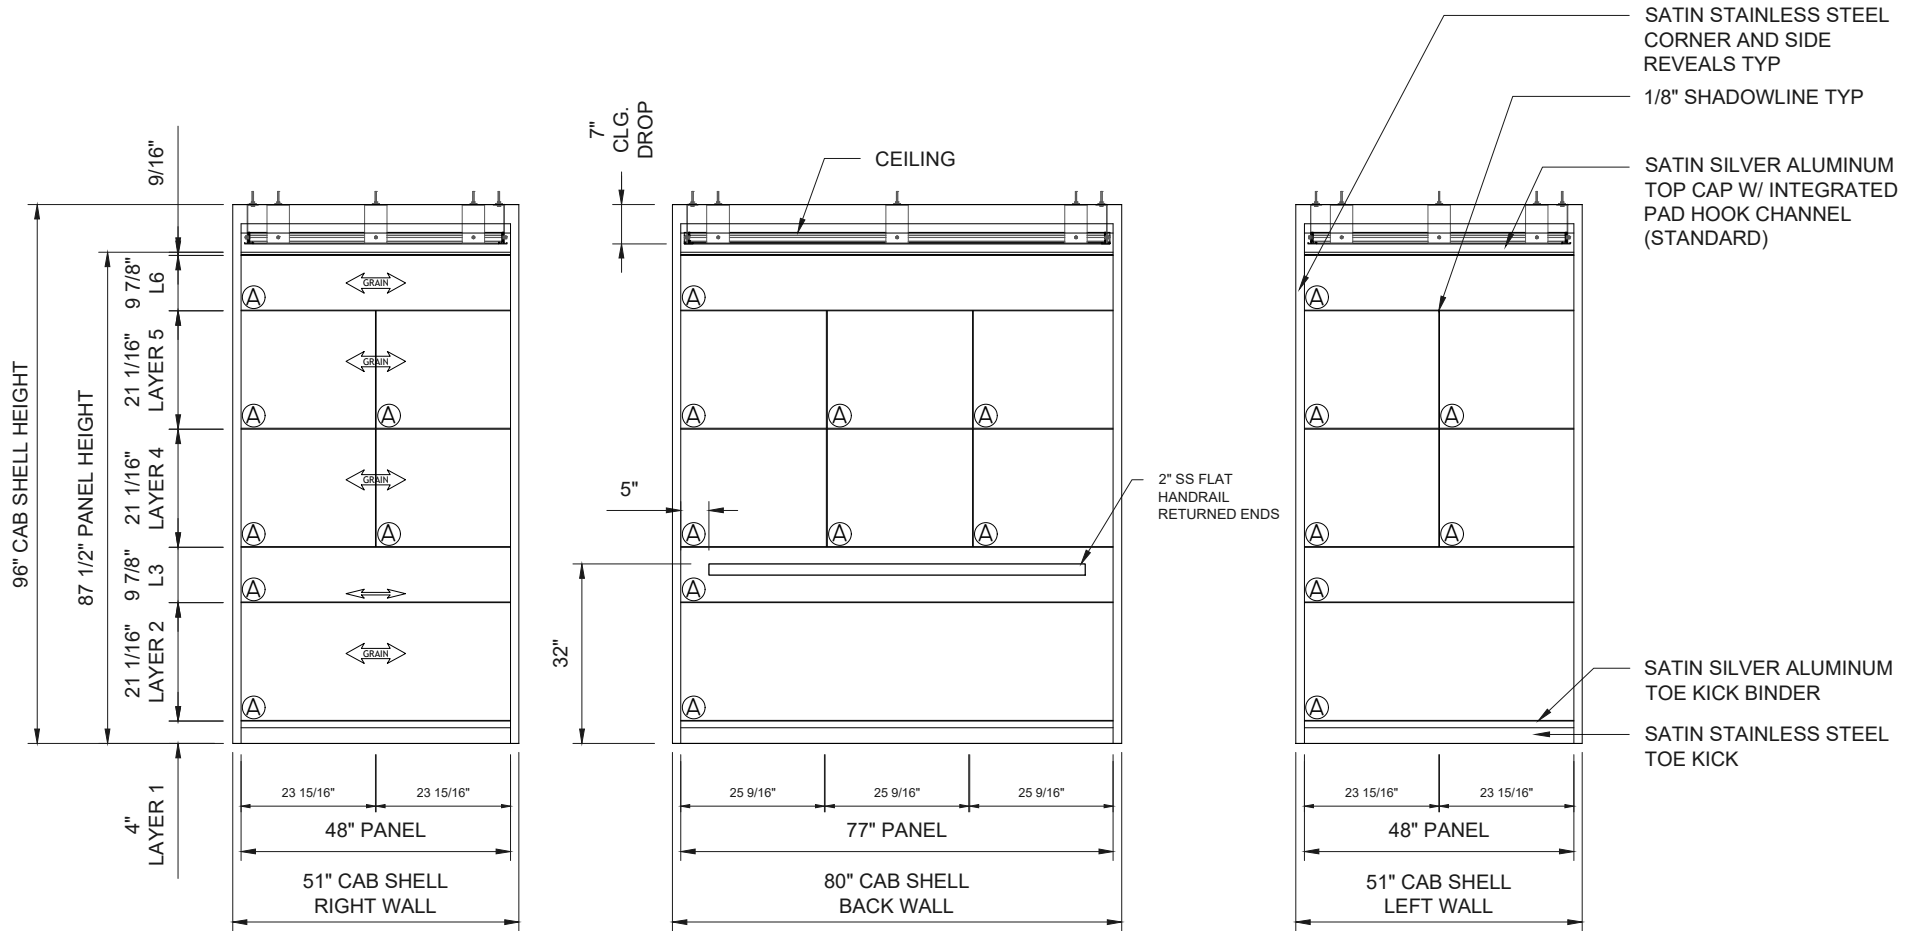

175 Titus Ave.
Warrington, PA 18976
Toll Free: 888-766-7834
www.SnapCab.com

JOB NAME:

JOB NUMBER:

CAB ID:

DRAFTSMAN: SAT

CAB CAPACITY: 2500 LBS

SCALE: NOT TO SCALE

DRAWING DATE: 2/10/2020

WALL PANELS: CLASSIC II

CEILING: FRAME

SIGNATURE:

DATE: