


FINISH SCHEDULE:

(A) WILSONART® TYPE 350

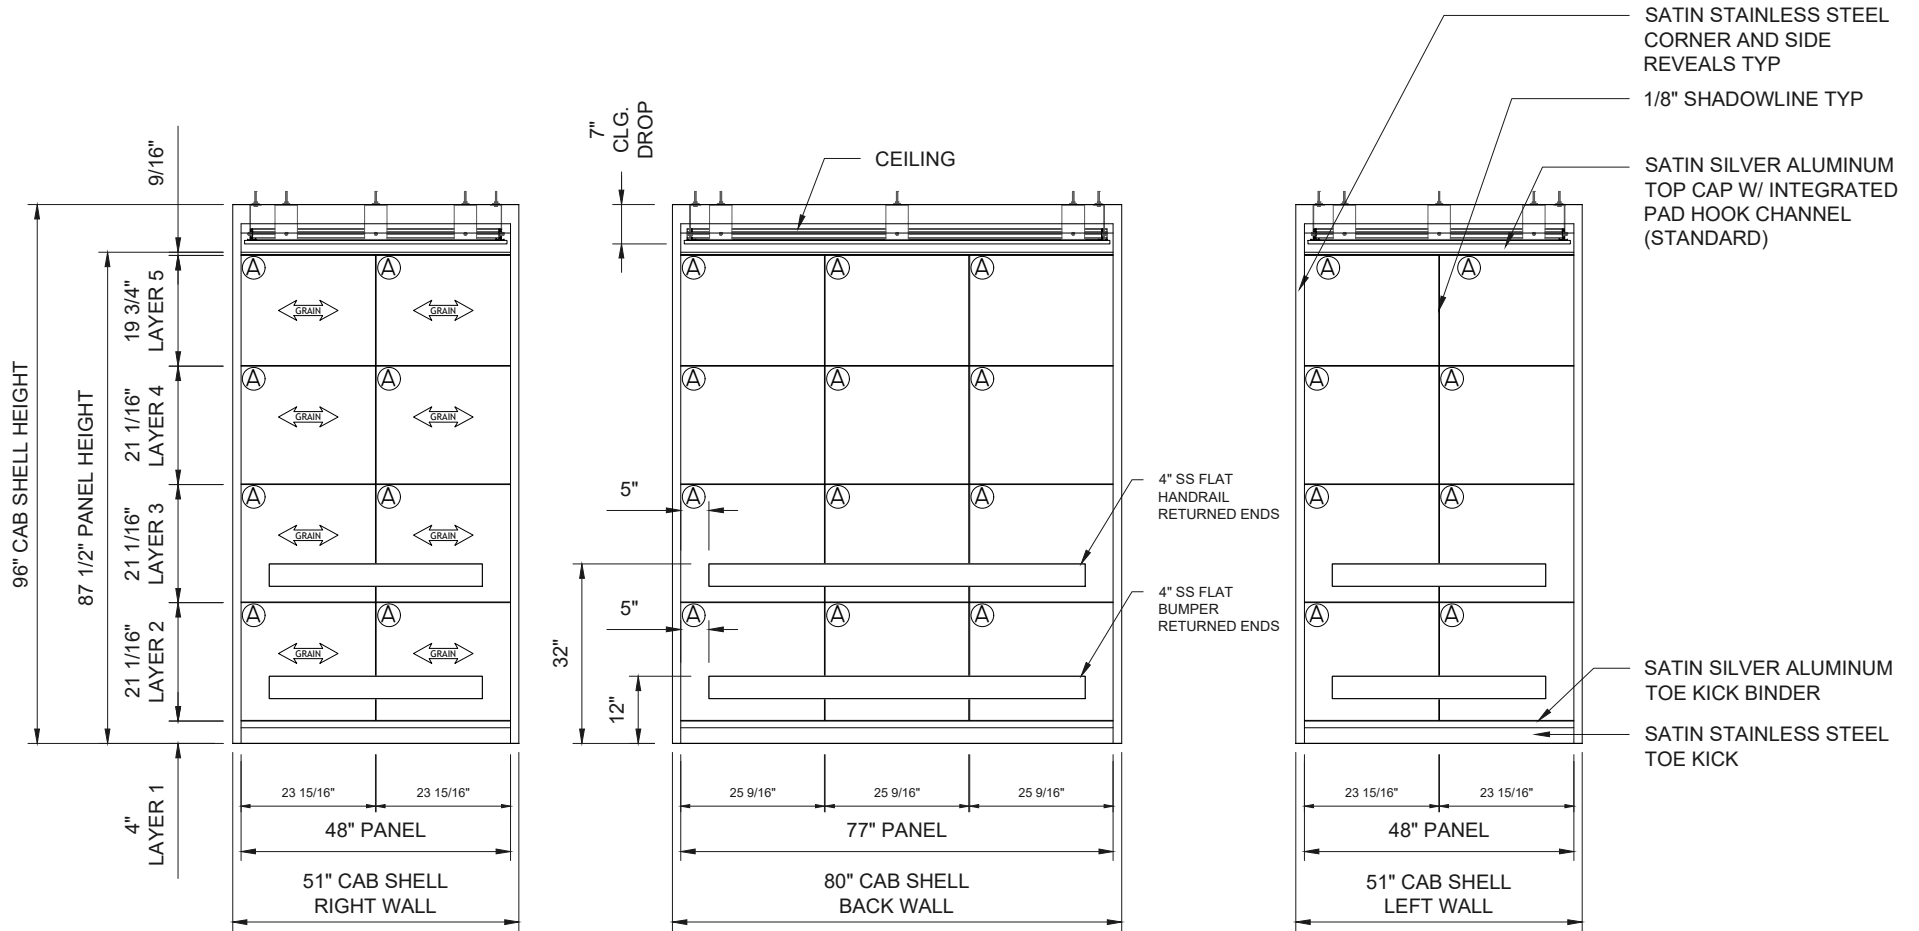

175 Titus Ave.
 Warrington, PA 18976
 Toll Free: 888-766-7834
 www.SnapCab.com

JOB NAME:

JOB NUMBER:

CAB ID:

DRAFTSMAN: SAT

CAB CAPACITY: 2500 LBS

SCALE: NOT TO SCALE

DRAWING DATE: 2/12/2020

WALL PANELS: CONTEMPORARY I

CEILING: AURORA

SIGNATURE:

DATE: