


FINISH SCHEDULE:

(A)	WILSONART® TYPE 350
(B)	STAINLESS STEEL #4 BRUSHED

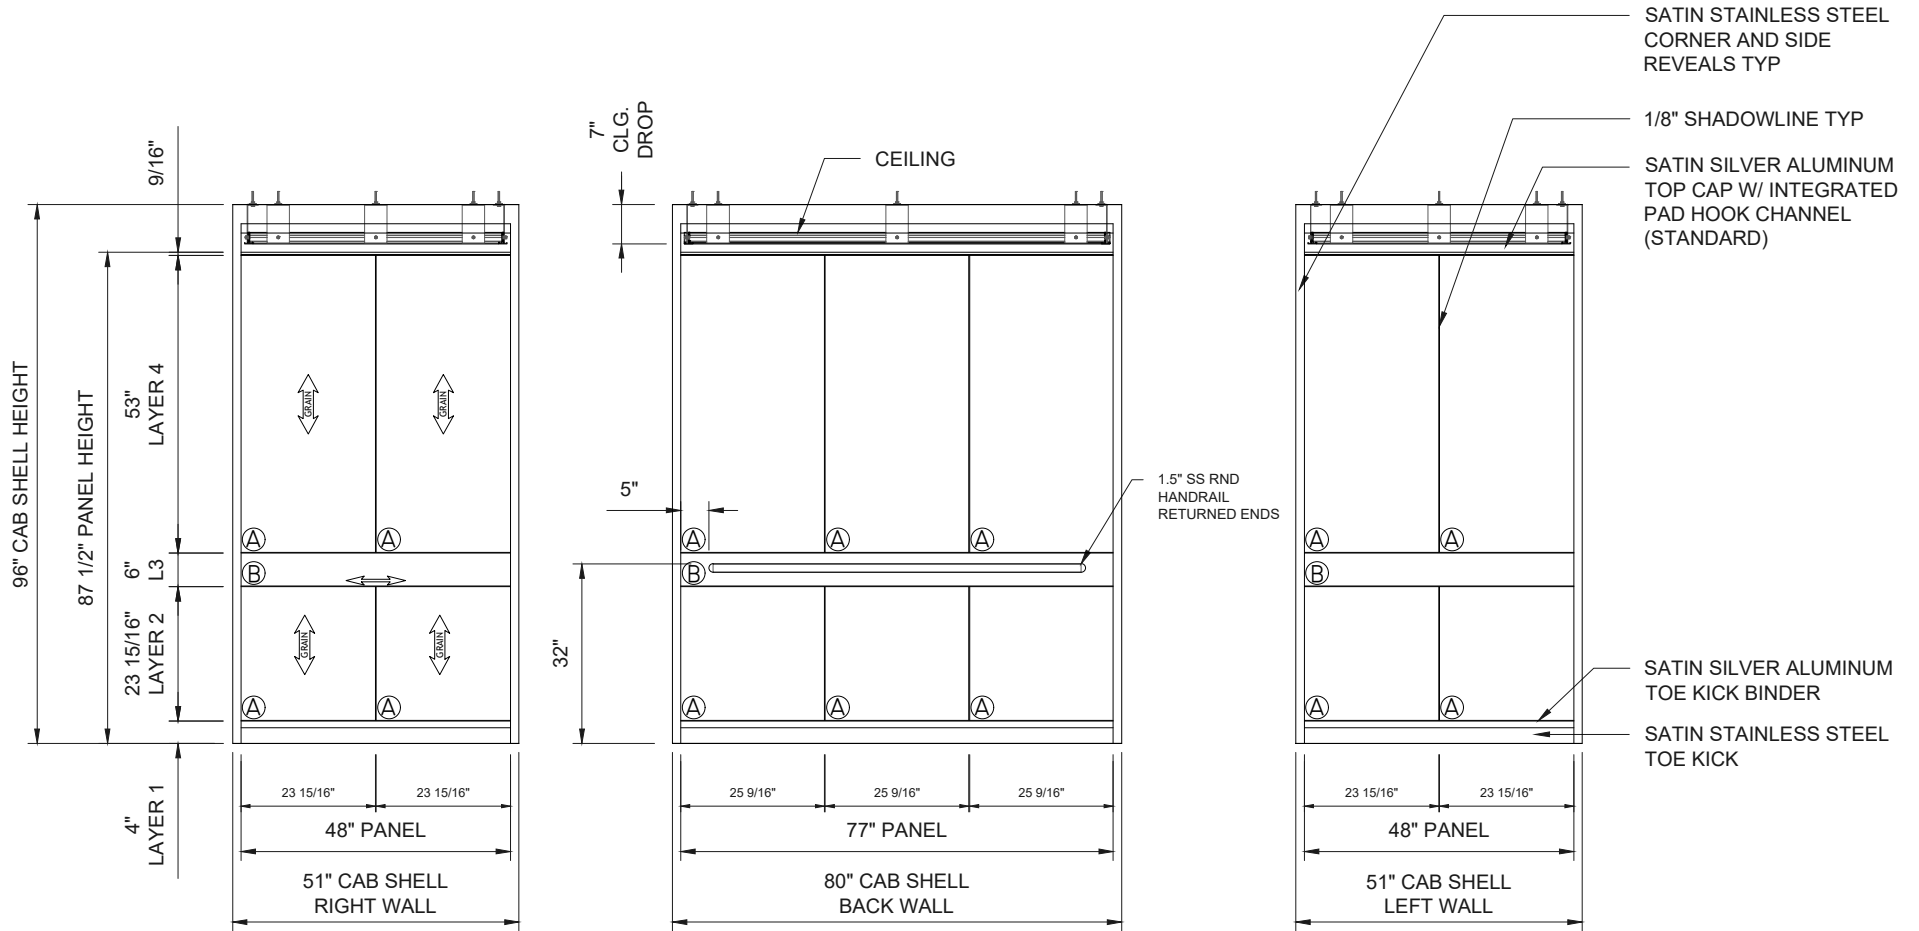

175 Titus Ave.
 Warrington, PA 18976
 Toll Free: 888-766-7834
 www.SnapCab.com

JOB NAME:			
JOB NUMBER:	CAB CAPACITY: 2500 LBS	WALL PANELS: CORPORATE I	
CAB ID:	SCALE: NOT TO SCALE	CEILING: FRAME	
DRAFTSMAN: SAT	DRAWING DATE: 2/12/2020	SIGNATURE:	DATE: