


FINISH SCHEDULE:

| | |
|-----|----------------------------|
| (A) | TEXTURED STAINLESS STEEL |
| (B) | STAINLESS STEEL #4 BRUSHED |

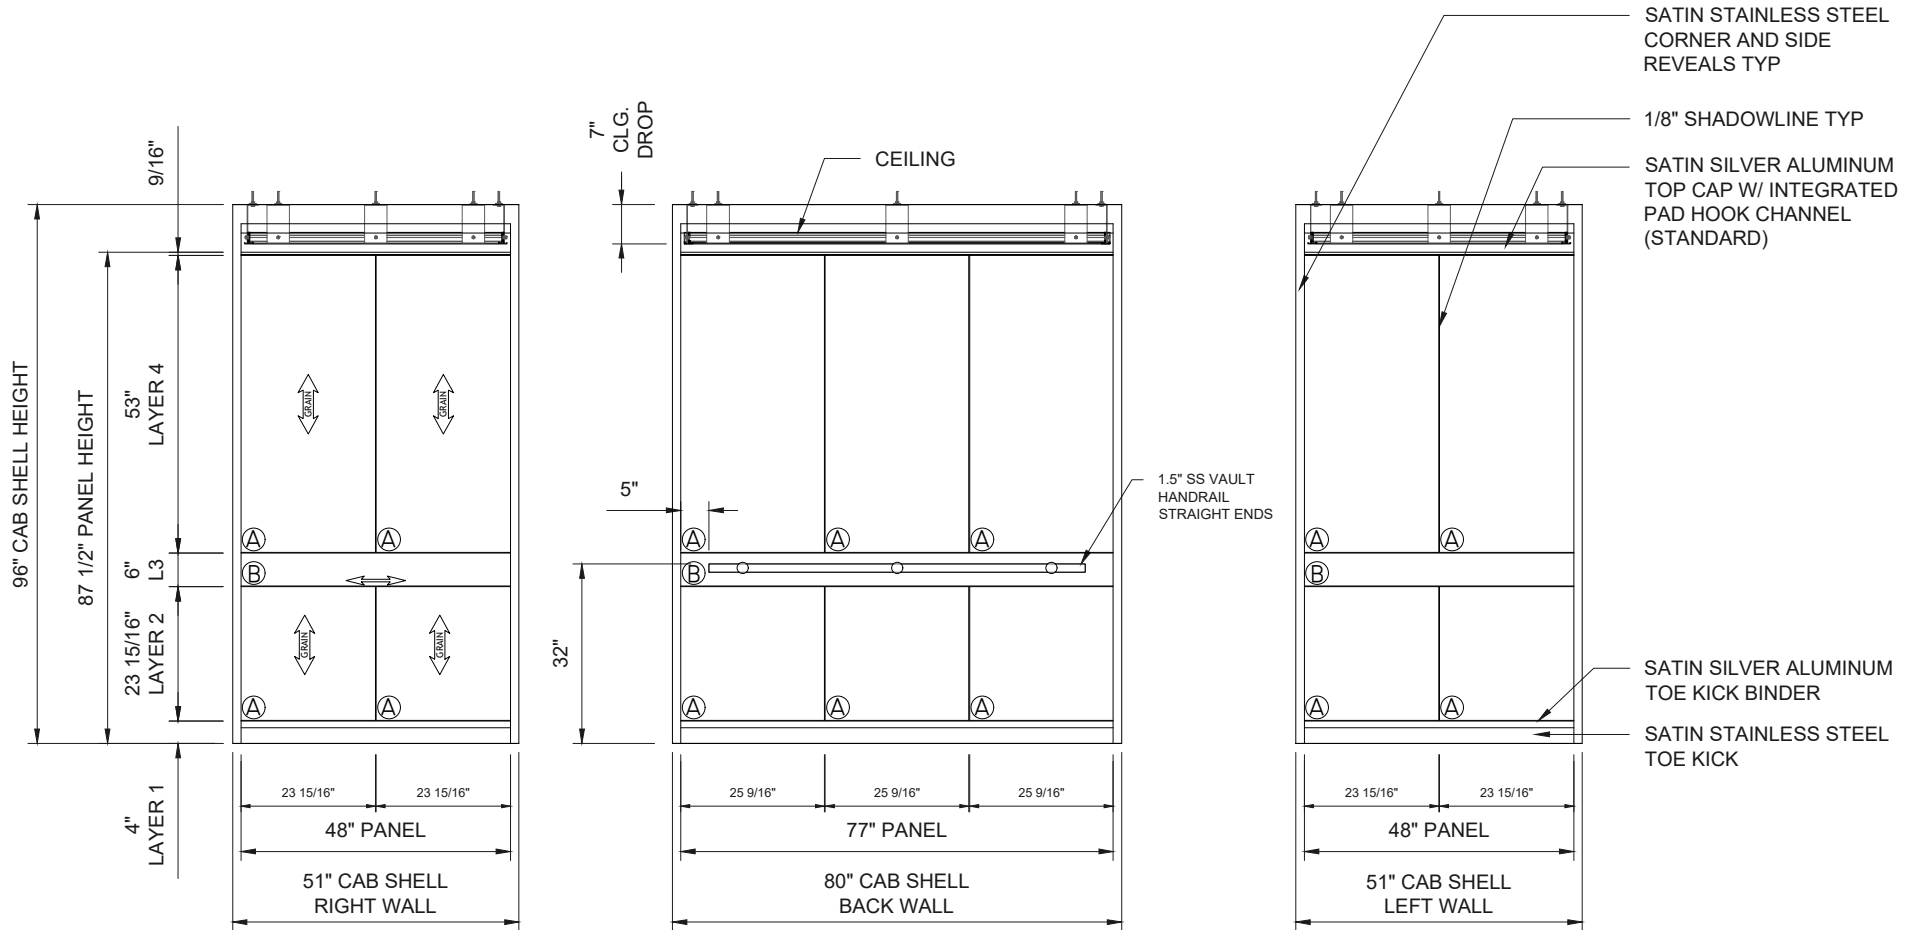

175 Titus Ave.
 Warrington, PA 18976
 Toll Free: 888-766-7834
 www.SnapCab.com

| | | | |
|----------------|-------------------------|-------------------------|-------|
| JOB NAME: | | | |
| JOB NUMBER: | CAB CAPACITY: 2500 LBS | WALL PANELS: IMPERIAL I | |
| CAB ID: | SCALE: NOT TO SCALE | CEILING: MODULAR | |
| DRAFTSMAN: SAT | DRAWING DATE: 2/11/2020 | SIGNATURE: | DATE: |