


FINISH SCHEDULE:

(A)	WILSONART® TYPE 350
(B)	SATIN STAINLESS STEEL

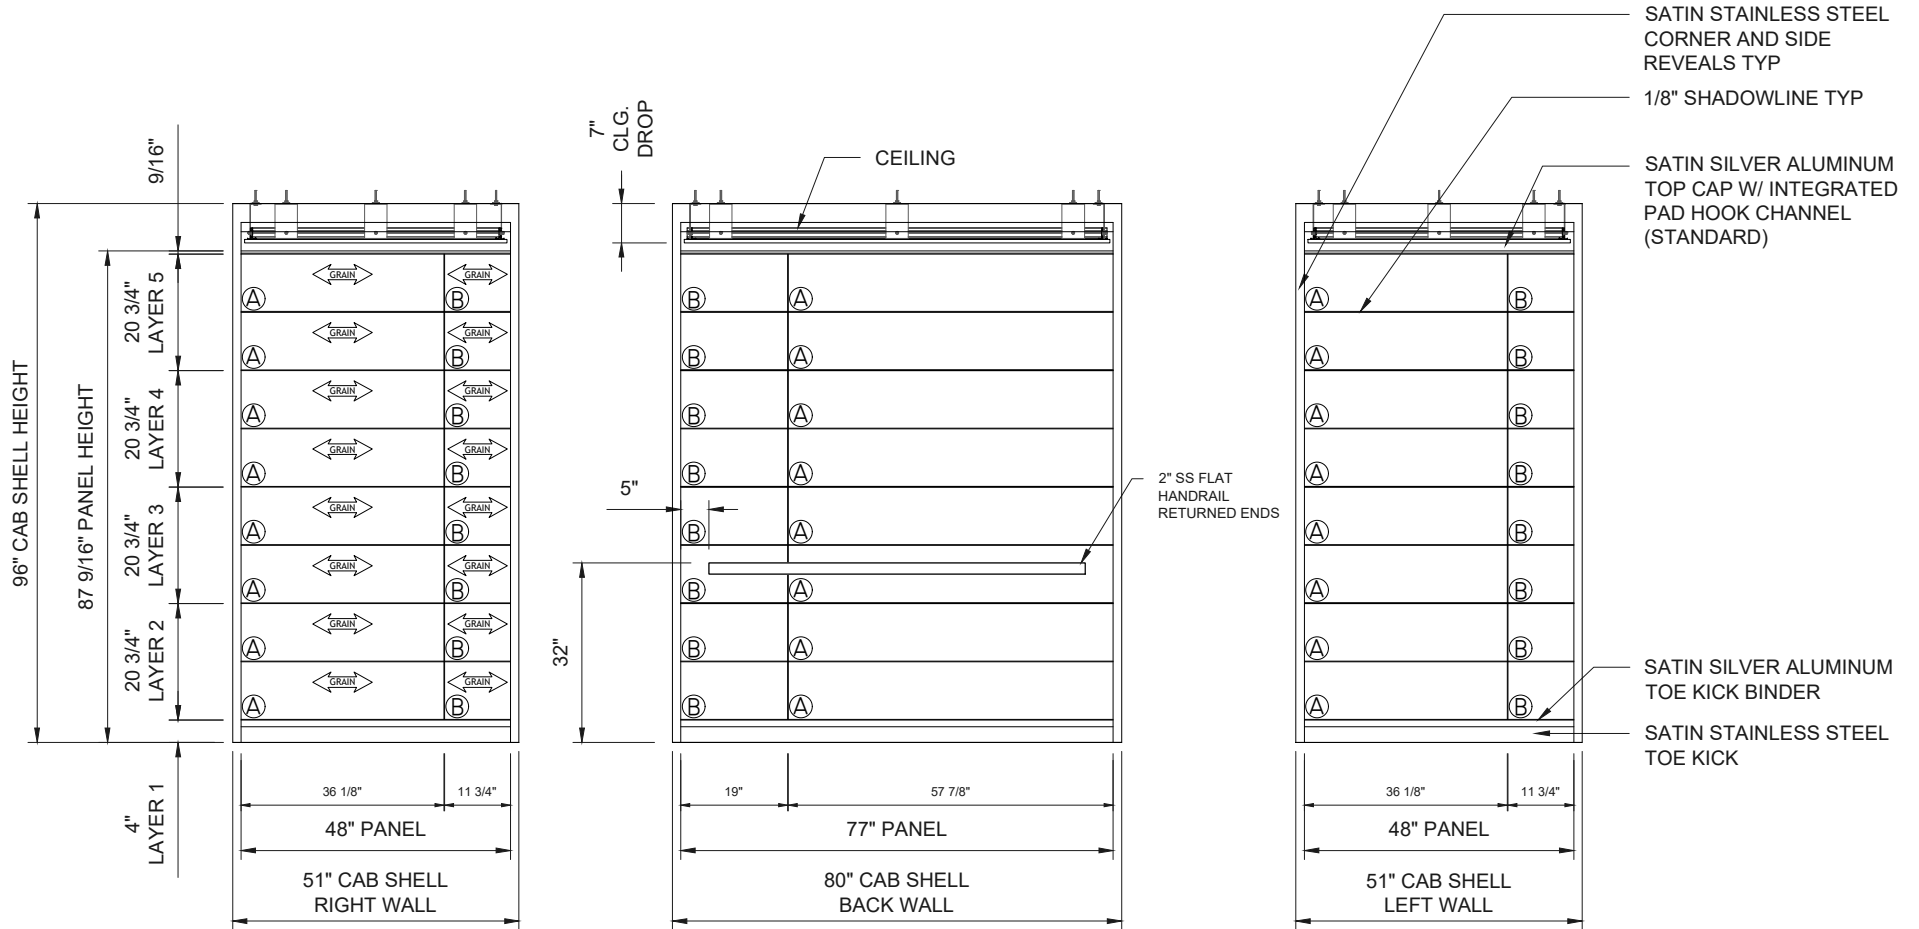

175 Titus Ave.  
Warrington, PA 18976  
Toll Free: 888-766-7834  
www.SnapCab.com

JOB NAME:

JOB NUMBER:

CAB ID:

DRAFTSMAN: SAT

CAB CAPACITY: 2500 LBS

SCALE: NOT TO SCALE

DRAWING DATE: 4/20/2021

WALL PANELS: LEGEND III

CEILING: ISLAND

SIGNATURE:

DATE: