


FINISH SCHEDULE:

(A) WILSONART® TYPE 350

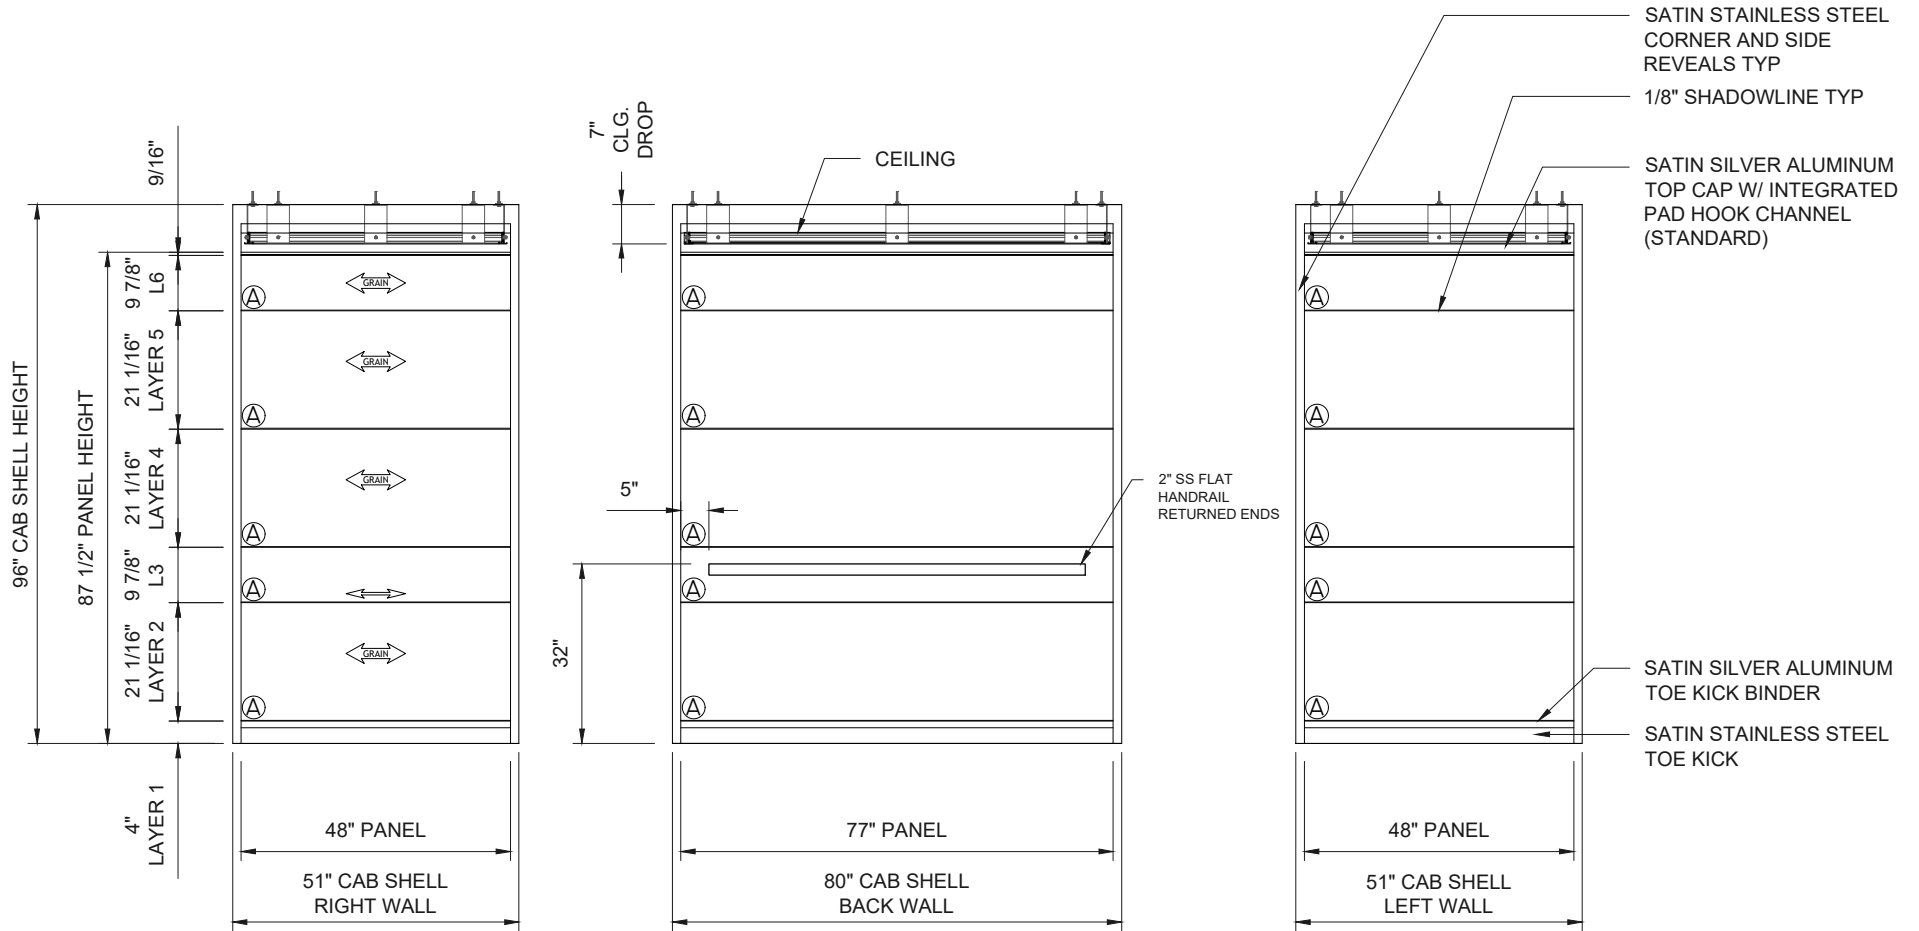

175 Titus Ave.  
 Warrington, PA 18976  
 Toll Free: 888-766-7834  
 www.SnapCab.com

JOB NAME:			
JOB NUMBER:	CAB CAPACITY: 2500 LBS	WALL PANELS: MODERN I	
CAB ID:	SCALE: NOT TO SCALE	CEILING: FRAME	
DRAFTSMAN: SAT	DRAWING DATE: 2/11/2020	SIGNATURE:	DATE: