


FINISH SCHEDULE:	
(A)	WILSONART® TYPE 350
(B)	CORNING® GORILLA® GLASS

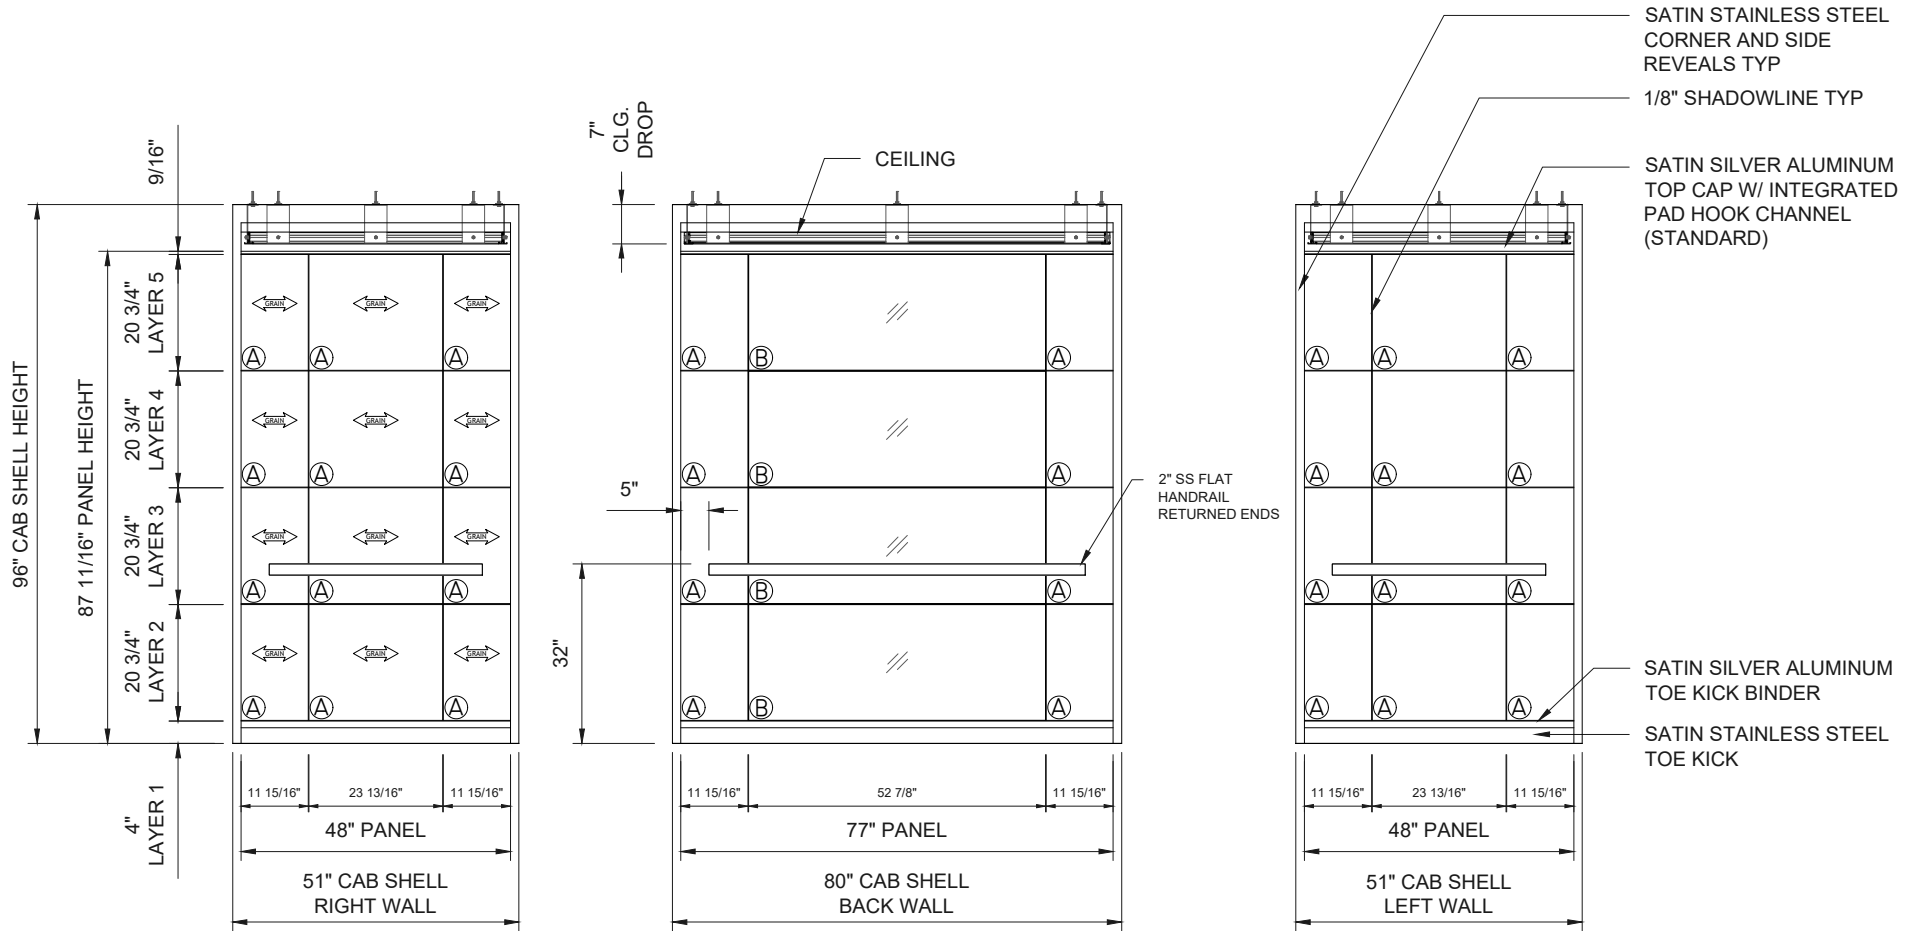

175 Titus Ave.
Warrington, PA 18976
Toll Free: 888-766-7834
www.SnapCab.com

JOB NAME:			
JOB NUMBER:	CAB CAPACITY: 2500 LBS	WALL PANELS: RADIANT	
CAB ID:	SCALE: NOT TO SCALE	CEILING: FRAME	
DRAFTSMAN: SAT	DRAWING DATE: 2/11/2020	SIGNATURE:	DATE: