


FINISH SCHEDULE:	
(A)	GAGECARVE®
(B)	STAINLESS STEEL #4 BRUSHED

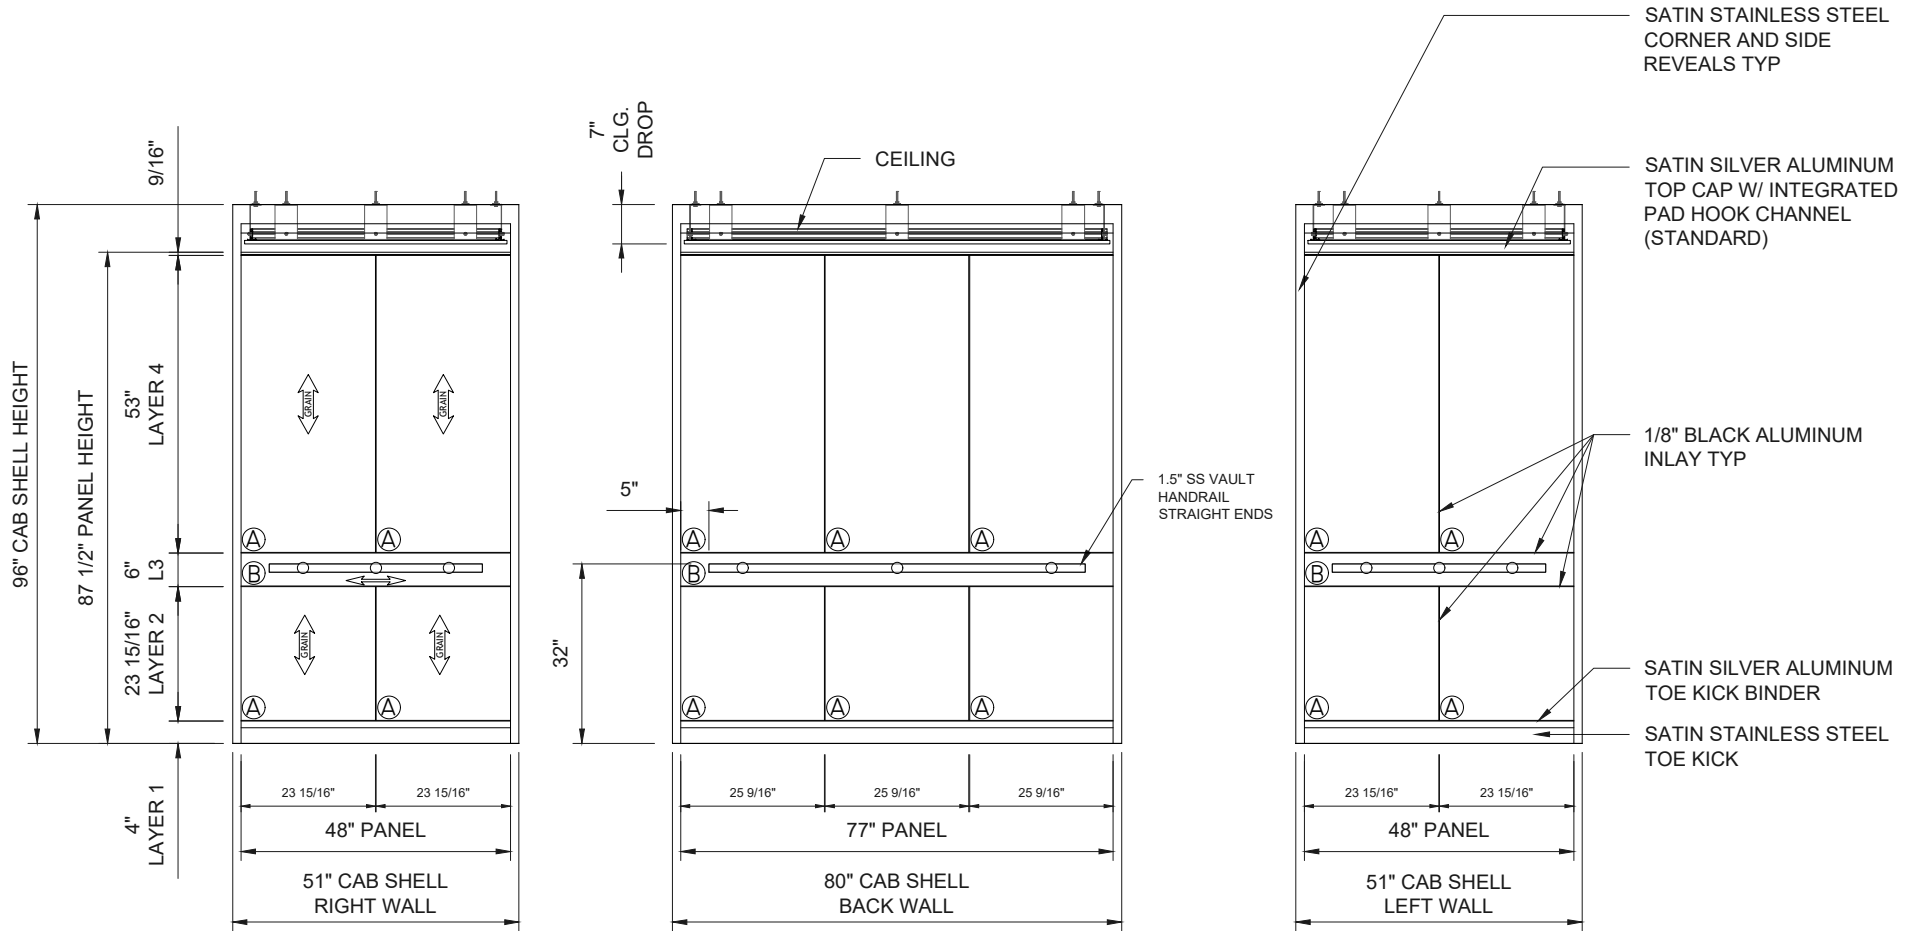

175 Titus Ave.  
Warrington, PA 18976  
Toll Free: 888-766-7834  
www.SnapCab.com

JOB NAME:			
JOB NUMBER:	CAB CAPACITY: 2500 LBS	WALL PANELS: SAHARA I	
CAB ID:	SCALE: NOT TO SCALE	CEILING: ISLAND	
DRAFTSMAN: SAT	DRAWING DATE: 2/11/2020	SIGNATURE:	DATE: