


FINISH SCHEDULE:
 (A) WOOD VENEER

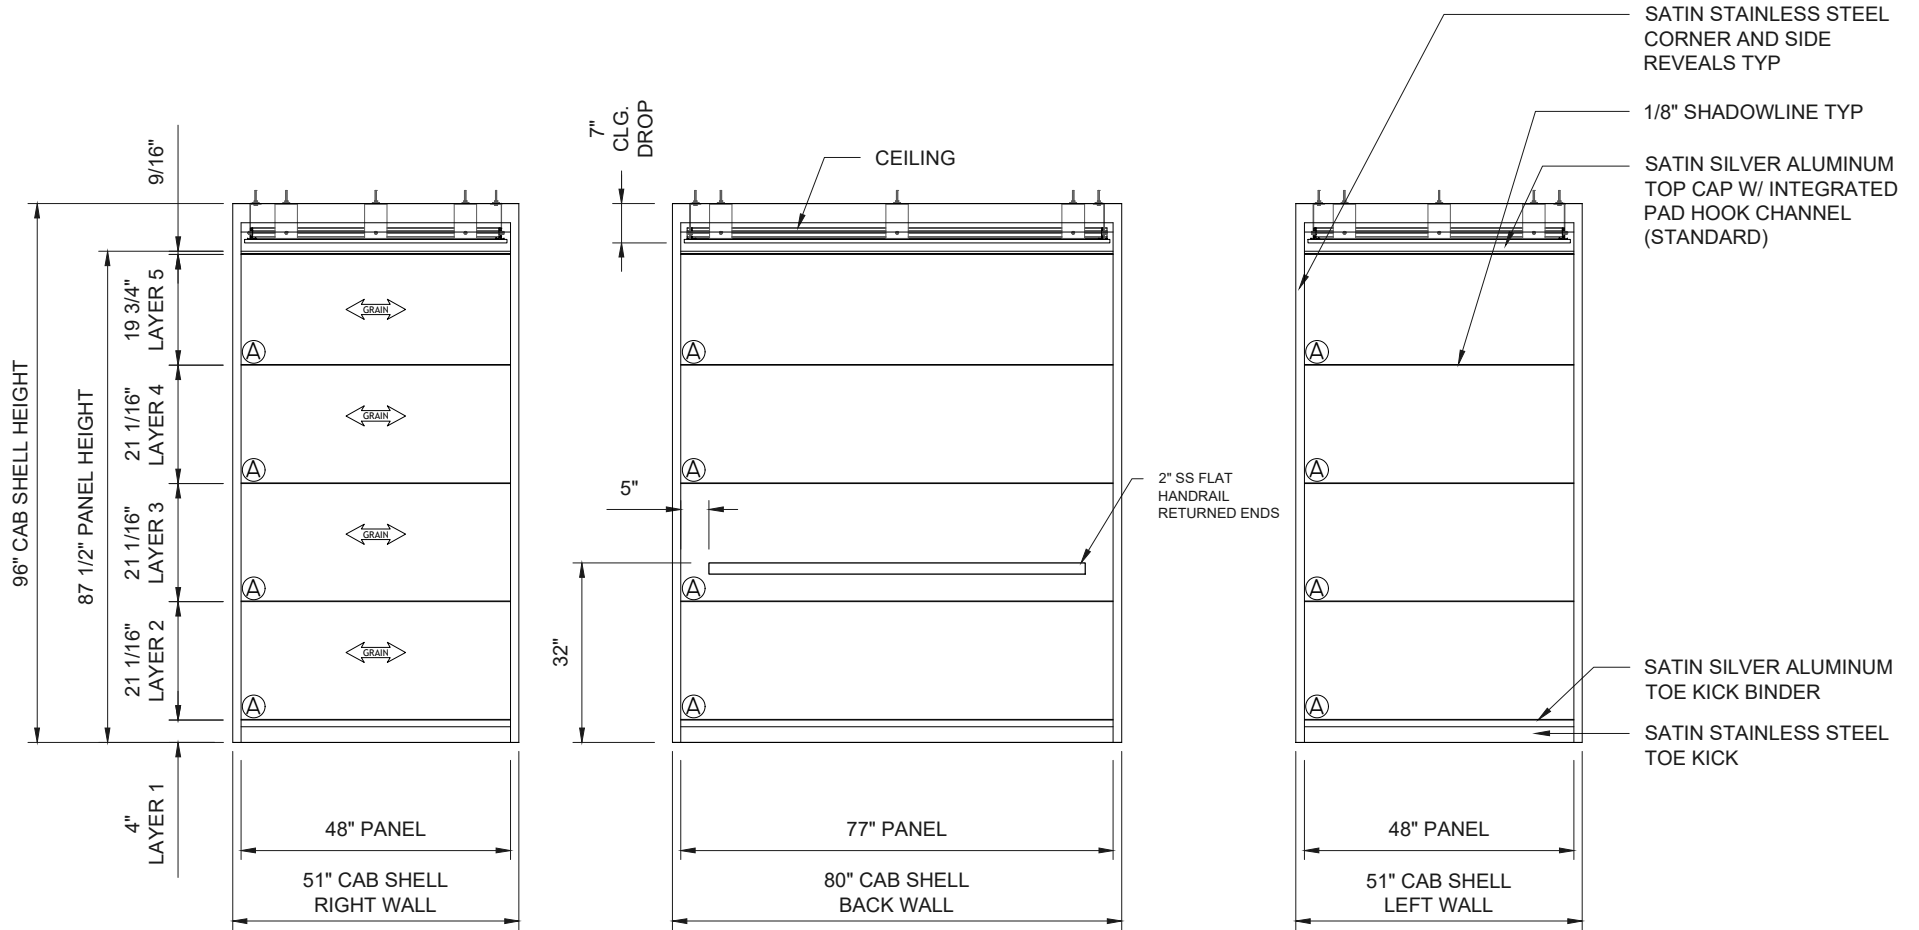

175 Titus Ave.
 Warrington, PA 18976
 Toll Free: 888-766-7834
 www.SnapCab.com

JOB NAME:			
JOB NUMBER:	CAB CAPACITY: 2500 LBS	WALL PANELS: SIERRA I	
CAB ID:	SCALE: NOT TO SCALE	CEILING: ISLAND	
DRAFTSMAN: SAT	DRAWING DATE: 2/12/2020	SIGNATURE:	DATE: